
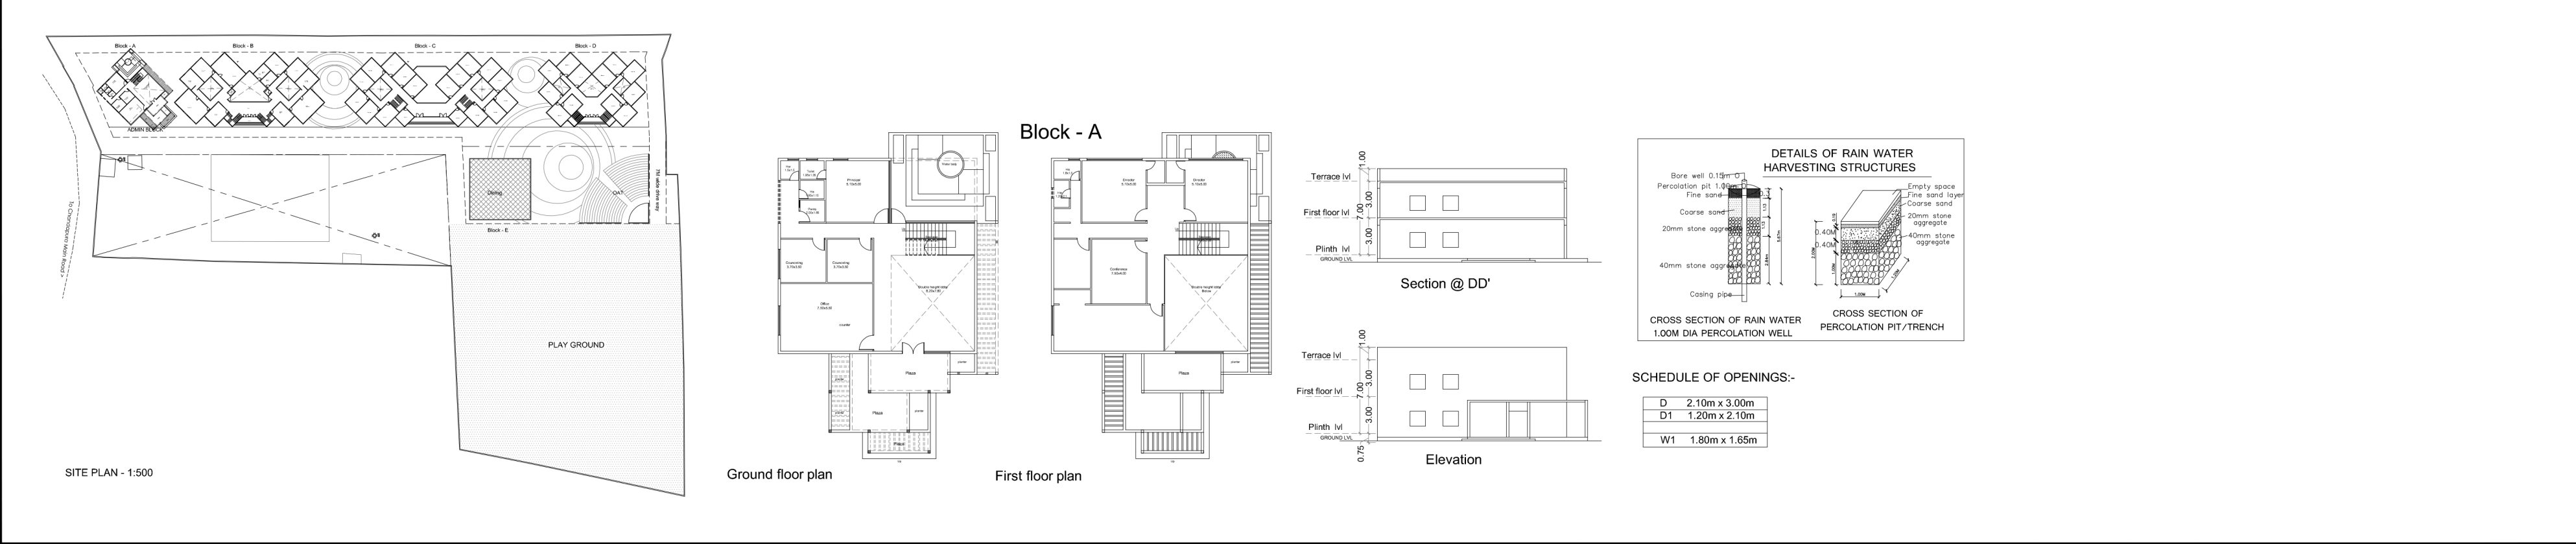
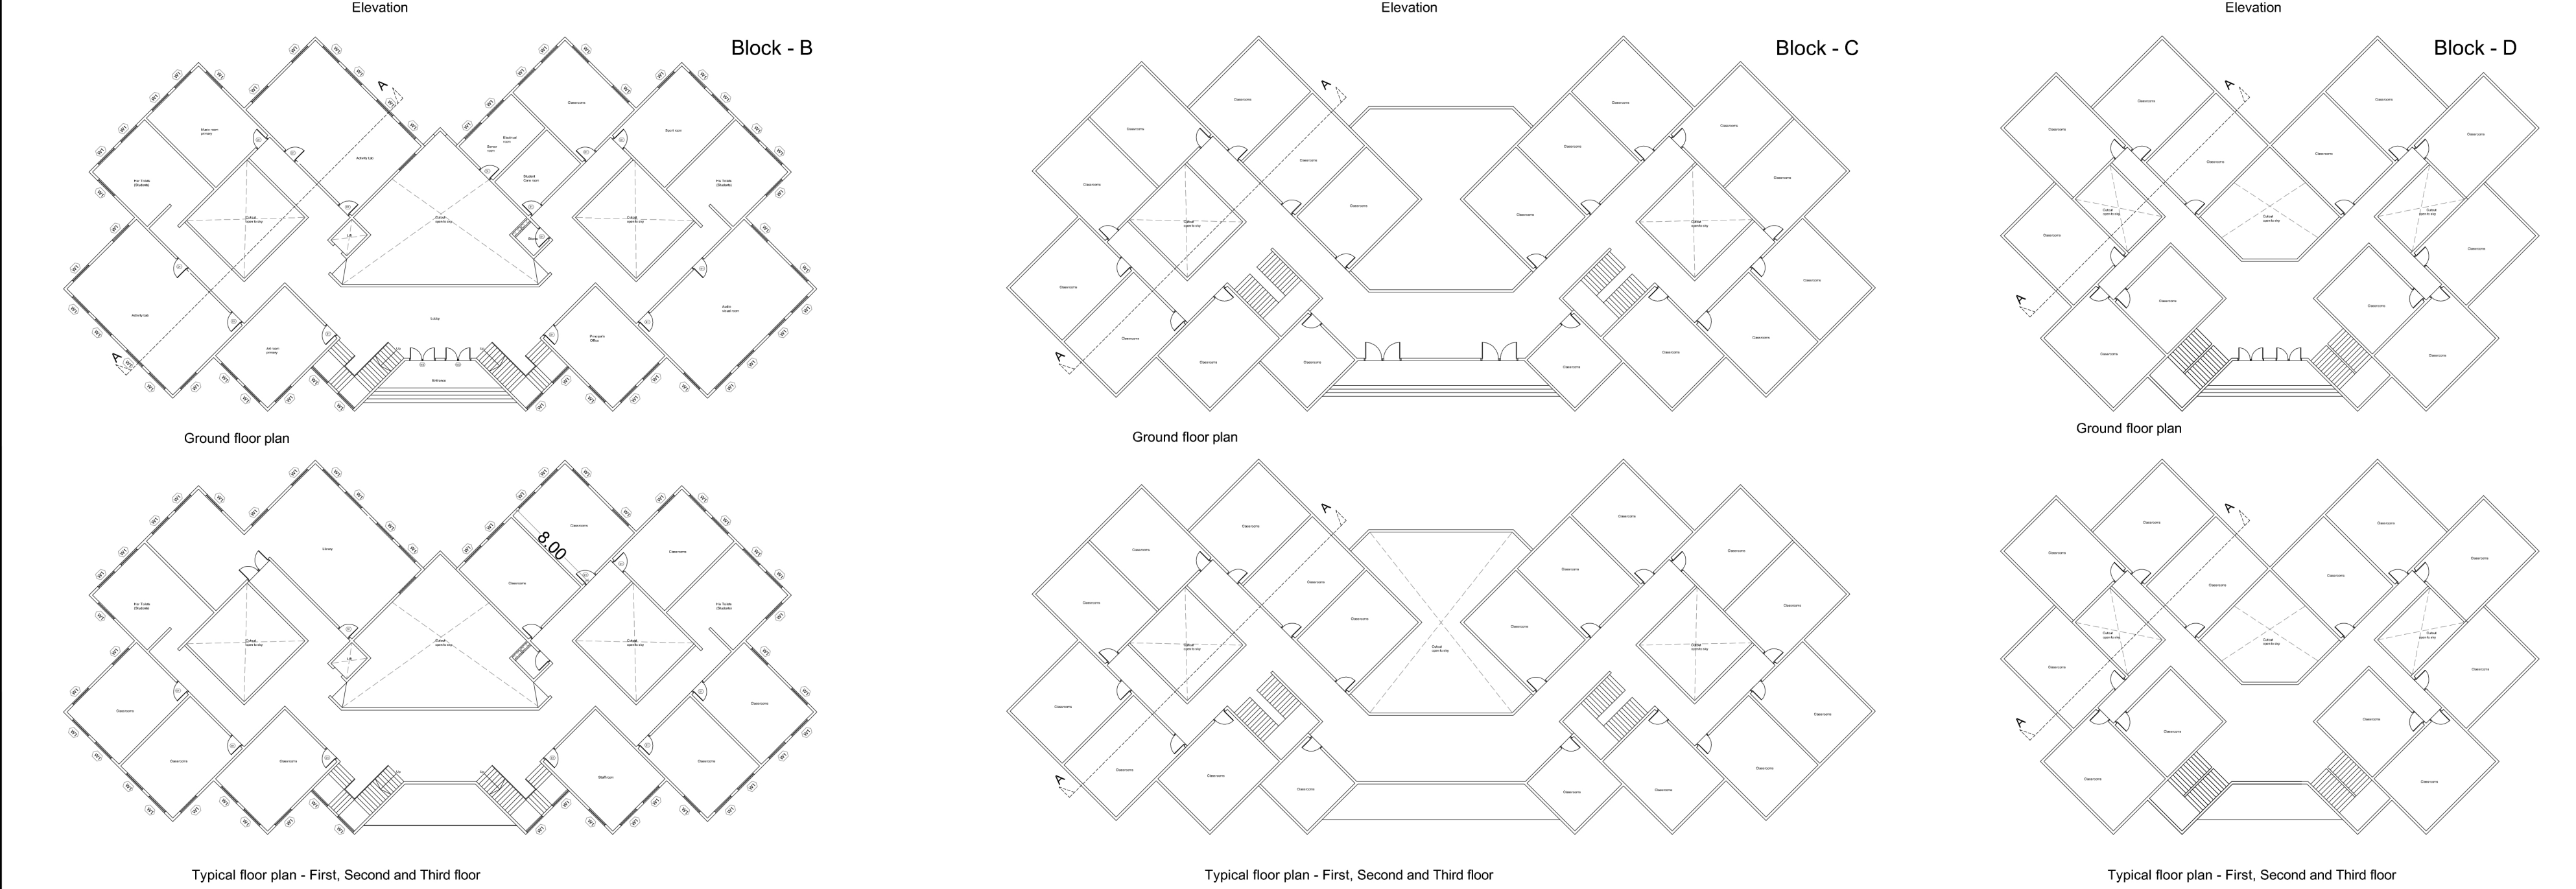


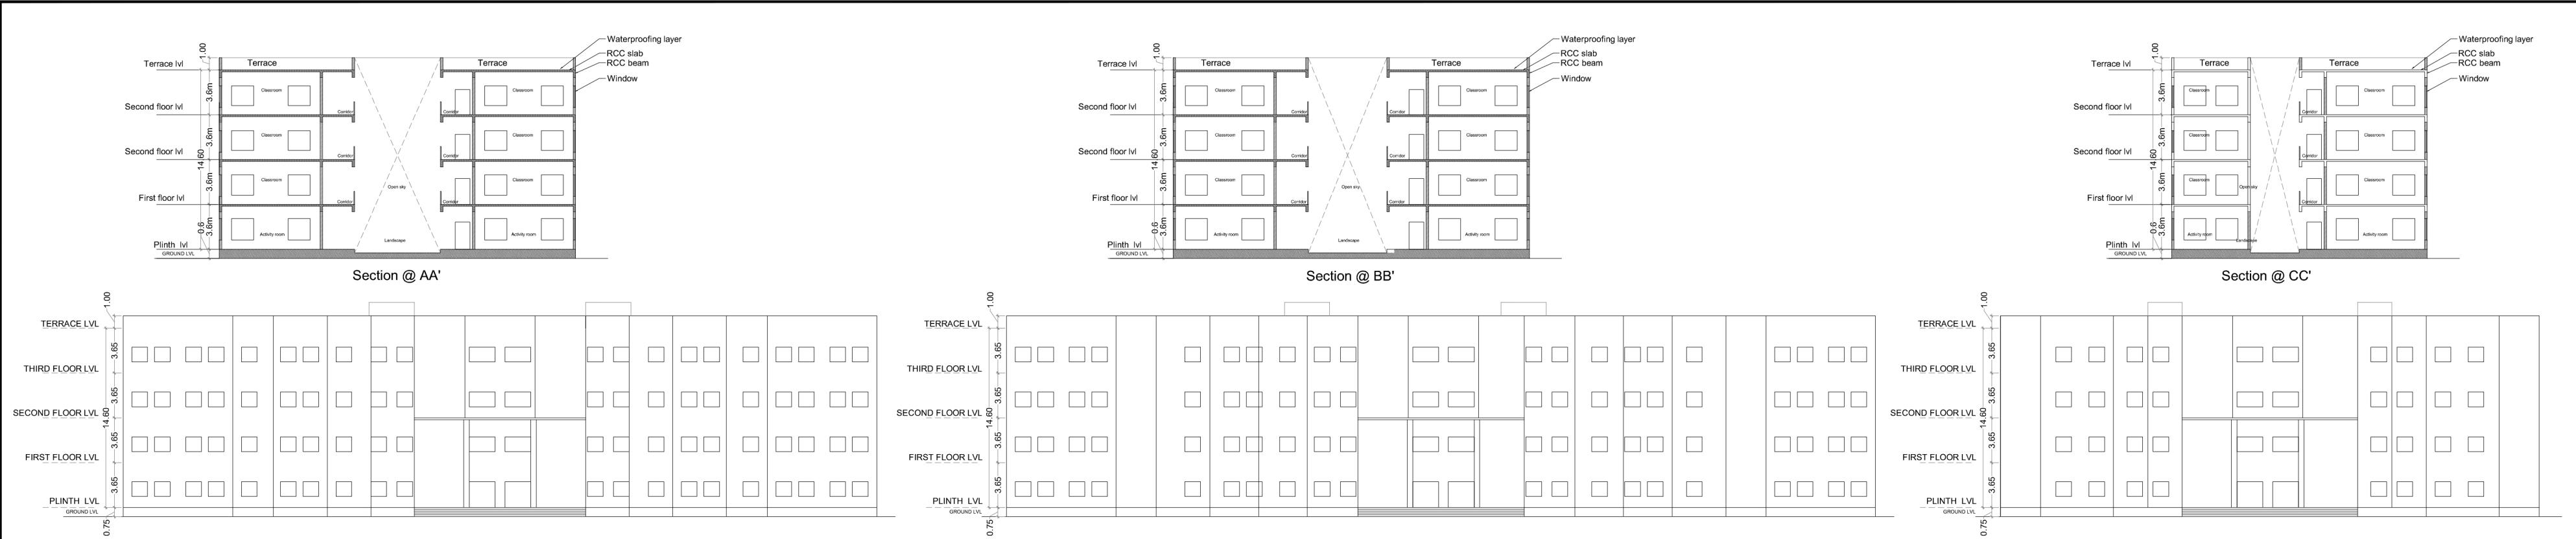

No	NOTES		
	Area Statement Sl.		
NoFloor	Area in srm		Area in sft.
A.Block - A			
1 Ground floor	221.88	2388	
2 First floor	204.54		2201
Total	367.64		3957
B.Block - B			
1 Ground floor	1054.25		11340
2 First floor	1054.25		11340
3 Second floor	1054.25		11340
4 Third floor	1054.25		11340
Total	4217		45392
C.Block - C			
1 Ground floor	1225		13186
2 First floor	1225		13186
3 Second floor	1225		13186
4 Third floor	1225		13186
Total	4900		52744
D.Block - D			
1 Ground floor	830	8934	
2 First floor	830	8934	8934
3 Second floor	830	8934	8934
4 Third floor	830	8934	8934
Total	3320		35736
E.Block - E			
1 Ground floor	625		6728
F.			
1 OAT	626		6738
Grand Total	14056		151295
Site Area	23672.12		254807
FSI	0.59		
Ground Coverage	19.26%		

Drawing Title :	
Proposed School Building	
Client -	
Mr. V.T. Shankar Narayan Reddy	
Mrs. R. Shyla	
Site Address - Kaglipura village, Sarjapur hobbli, Anekal Taluk, Banhalore.	
Survey number - 50/2, 80/1, 80/2, 80/3, 80/4, 80/5, 80/6, 80/7	
Drawing Title :	
Sanction drawing	
Architects :	
SHRINIVAS SONNAD CA/2013/59708 For ICARUS DESIGN STUDIO	
Structural consultants:	
File Path :	
C:\Users\System03\Desktop\Jain School - Bangalore - Sanction drawing - 16-08-17	
SCALE 1:200	DATE 16-08-17
DRAWN BY Vasudev	CHECKED BY Shrinivas
Revision.No. R - 00	N
Draing.No.	